

SURVEYORS CERTIFICATE

I HEREBY CERTIFY THIS PLAT OF OFFICE CONDOMINIUMS OF SALEM IS ACCURATE AND THAT THE IMPROVEMENTS LOCATED THEREON CONSIST OF 1 BUILDING CONTAINING A TOTAL OF 5 UNITS AND FURTHER THAT IT HAS BEEN PREPARED PURSUANT TO AND IN COMPLIANCE WITH THE REQUIREMENTS AND PROVISIONS OF CHAPTER 4.2 IN TITLE 55-79.58 (a) OF THE CODE OF VIRGINIA OF 1950, AS AMENDED.

I FURTHER CERTIFY THAT THE LOCATION AND DIMENSIONS OF ALL EXISTING IMPROVEMENTS HAVE BEEN CAREFULLY ESTABLISHED BY A TRANSIT TAPE SURVEY AND THAT, UNLESS OTHERWISE SHOWN, THERE ARE NO VISIBLE ENCROACHMENTS.

I FURTHER CERTIFY THAT CONDOMINIUM UNITS OF PORTIONS THEREOF, DEPICTED ON THIS PLAT AND PLAN OF CONDOMINIUM HAVE BEEN SUBSTANTIALLY COMPLETED UNLESS OTHERWISE NOTED. THE TOTAL AREA INCLUDED WITHIN THE BOUNDS OF "OFFICE CONDOMINIUMS OF SALEM" IS 0.344 ACRE.


John R. McAden
JOHN R. McADEN, L.S. No. 2002

12-16-03
DATE



GENERAL NOTES:



1. OWNER OF RECORD: DEVELOPMENT CORPORATION OF SALEM
2. LEGAL REFERENCE: INSTRUMENT #030001030
3. PROPERTY IS CURRENTLY ZONED B3 (HEAVY BUSINESS).
4. THE CURRENT TAX MAP NUMBER: 233-4-2
5. THIS PLAT WAS PREPARED WITHOUT THE BENEFIT OF A CURRENT TITLE REPORT AND THERE MAY EXIST ENCUMBRANCES WHICH AFFECT THE PROPERTY NOT SHOWN HEREON.
6. PROPERTY IS IN F.E.M.A. DEFINED ZONE X (UNSHADED). SEE FEMA MAP #51161C0043 D (EFFECTIVE DATE: OCT. 15, 1993)
7. UNDERGROUND UTILITY SERVICE LINES.
8. FOR INTERIOR DIMENSIONS & ARCHITECT'S CERTIFICATION OF BUILDING SEE SHEET 2.
9. THE PROPERTY AND IMPROVEMENTS SHOWN HEREON ARE SUBJECT TO ALL EASEMENTS, RESERVATIONS CONDITIONS, AND RIGHTS SET FORTH IN THE DECLARATION OF CONDOMINIUM AND BY LAWS RECORDED IN THE CLERK'S OFFICE OF THE CIRCUIT COURT OF THE CITY OF SALEM.
10. SEE EASEMENT RECORDED IN INSTRUMENT #030001030 FOR ROOF ENCROACHMENT ONTO ADJACENT PROPERTIES.

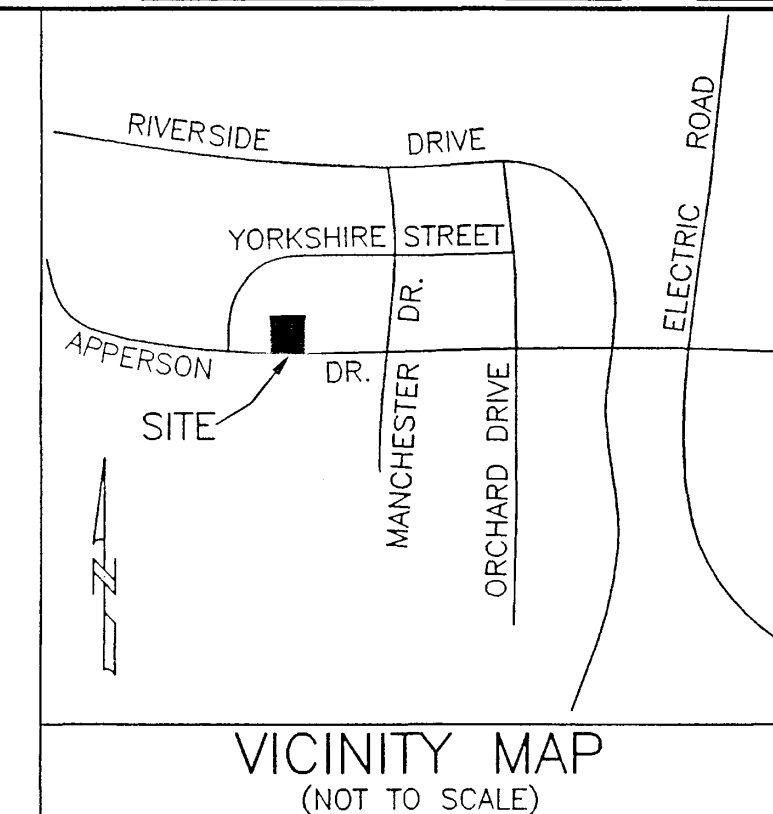

LEGEND	
○	IRON PIN SET
●	IRON PIN FOUND
⊗	UTILITY POLE
⊠	TELEPHONE PEDESTAL
—	M.B.L. MINIMUM BUILDING LINE
—	DHP OVERHEAD LINES

D.B. 26, PG. 126

3,570 S.F. (0.082 ACRE) UNIT AREA
410 S.F. (0.009 ACRE) LIMITED COMMON AREA
+11,020 S.F. (0.253 ACRE) COMMON AREA
15,000 S.F. (0.344 ACRE) TOTAL LOT AREA

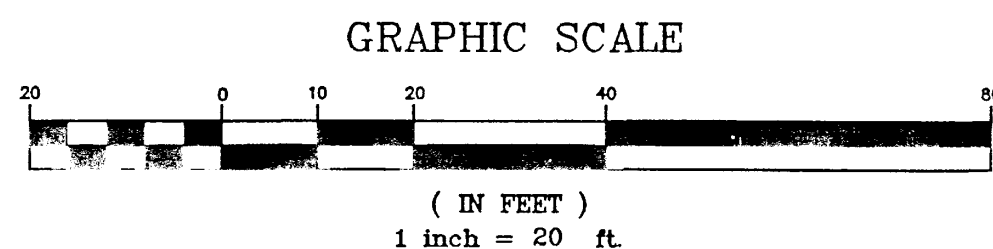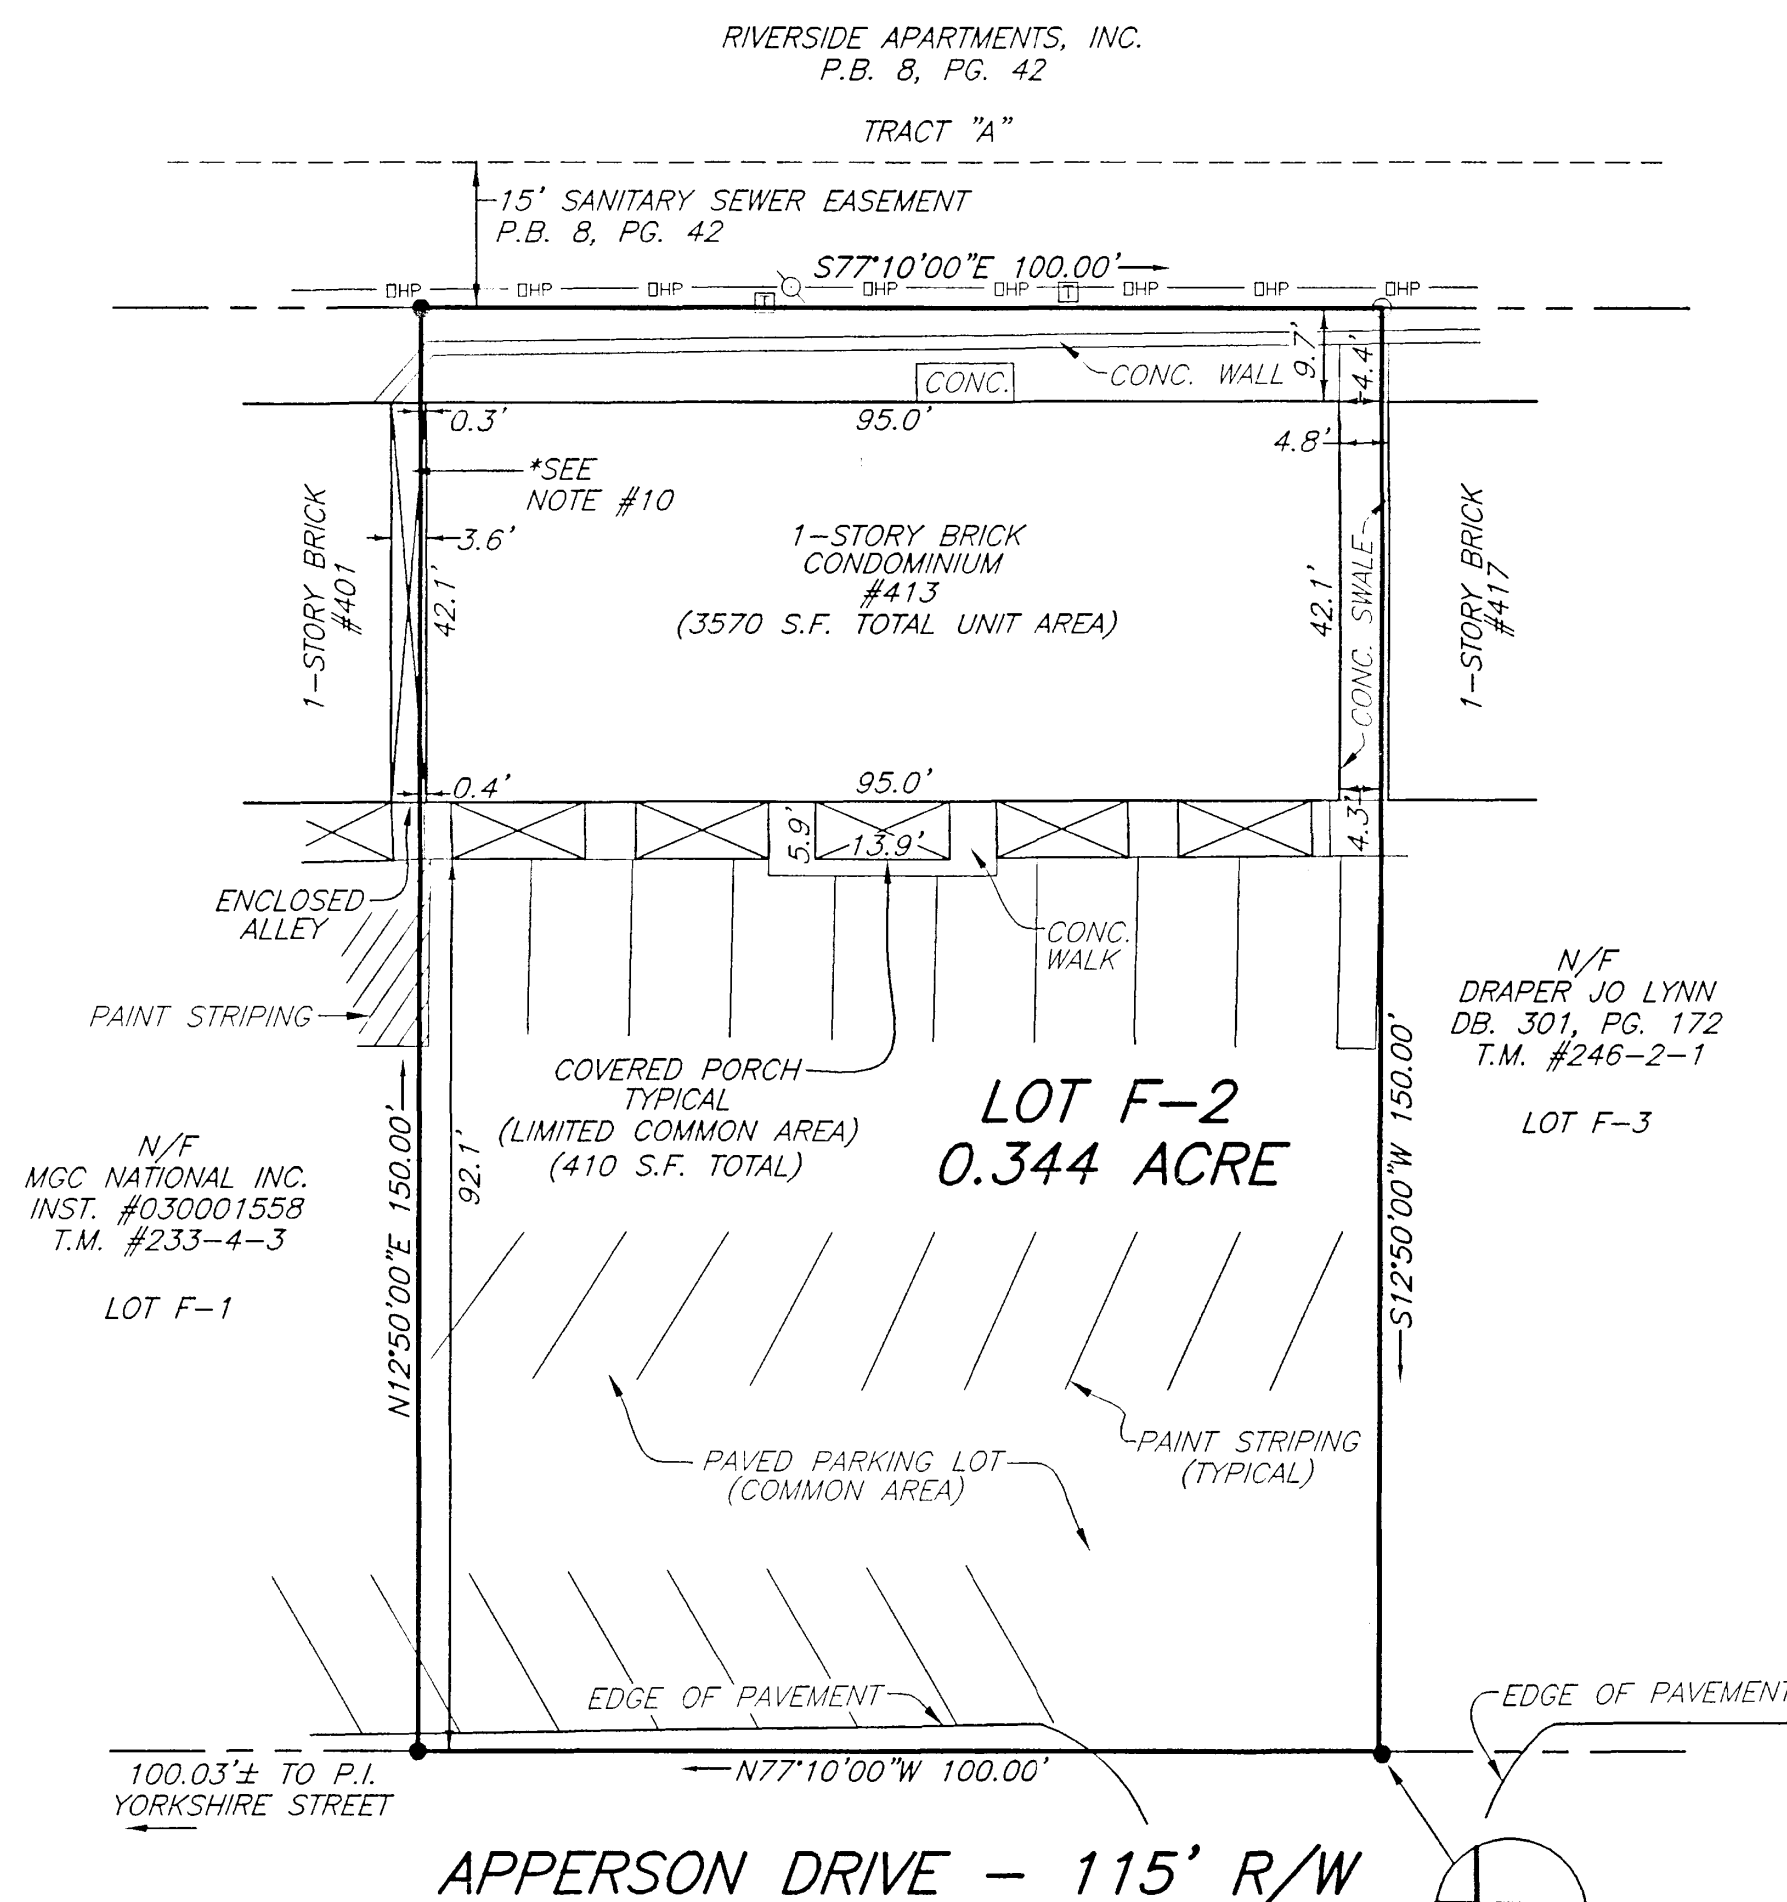

IN THE CLERK'S OFFICE OF THE CIRCUIT COURT OF THE CITY OF SALEM, VIRGINIA, THIS PLAT WAS PRESENTED AND WITH THE CERTIFICATE OF ACKNOWLEDGEMENT THERETO ANNEXED IS ADMITTED TO RECORD AT 1:11 O'CLOCK P.M. ON THIS 23rd DAY OF December, 2003, IN PLAT BOOK 10, PAGE 6.

TESTE: *Chance Crawford*
CLERK
Carolyn Kowalsky
DEPUTY CLERK

PLAT OF
OFFICE CONDOMINIUMS OF SALEM
SITUATED ON LOT F-2, NORTHVIEW
DEED BOOK 26, PAGE 126
413 APPERSON DRIVE
CITY OF SALEM, VIRGINIA
SURVEYED DECEMBER 16, 2003
JOB #R0310271.00
SCALE: 1"=20'
SHEET 1 OF 2

PLANNERS ARCHITECTS ENGINEERS SURVEYORS
Balzer & Associates, Inc. 1208 Corporate Circle Roanoke Va. 24018

